



BUCK HEWITT ROAD
(EXIST. 50' R/W) (ULTIMATE 60' R/W)

(& R/W based on survey prepared by DH Steffens Co dated 7-26-94)

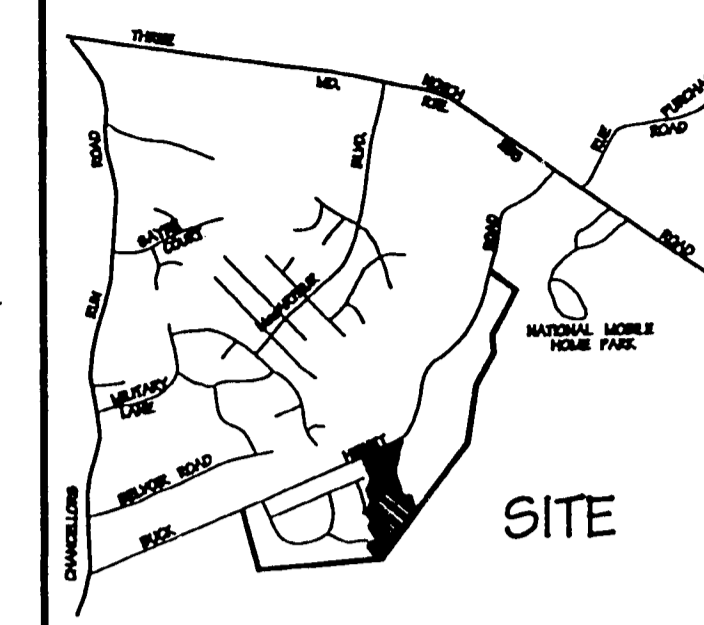

CURVE TABLE						
NO.	RADIUS	LEN.	DELTA	TAN.	CHD.BRC.	CHD.LEN.
C4	50.50	20.56	- 23°19'51"	10.43	N 40°07'49" E	20.42

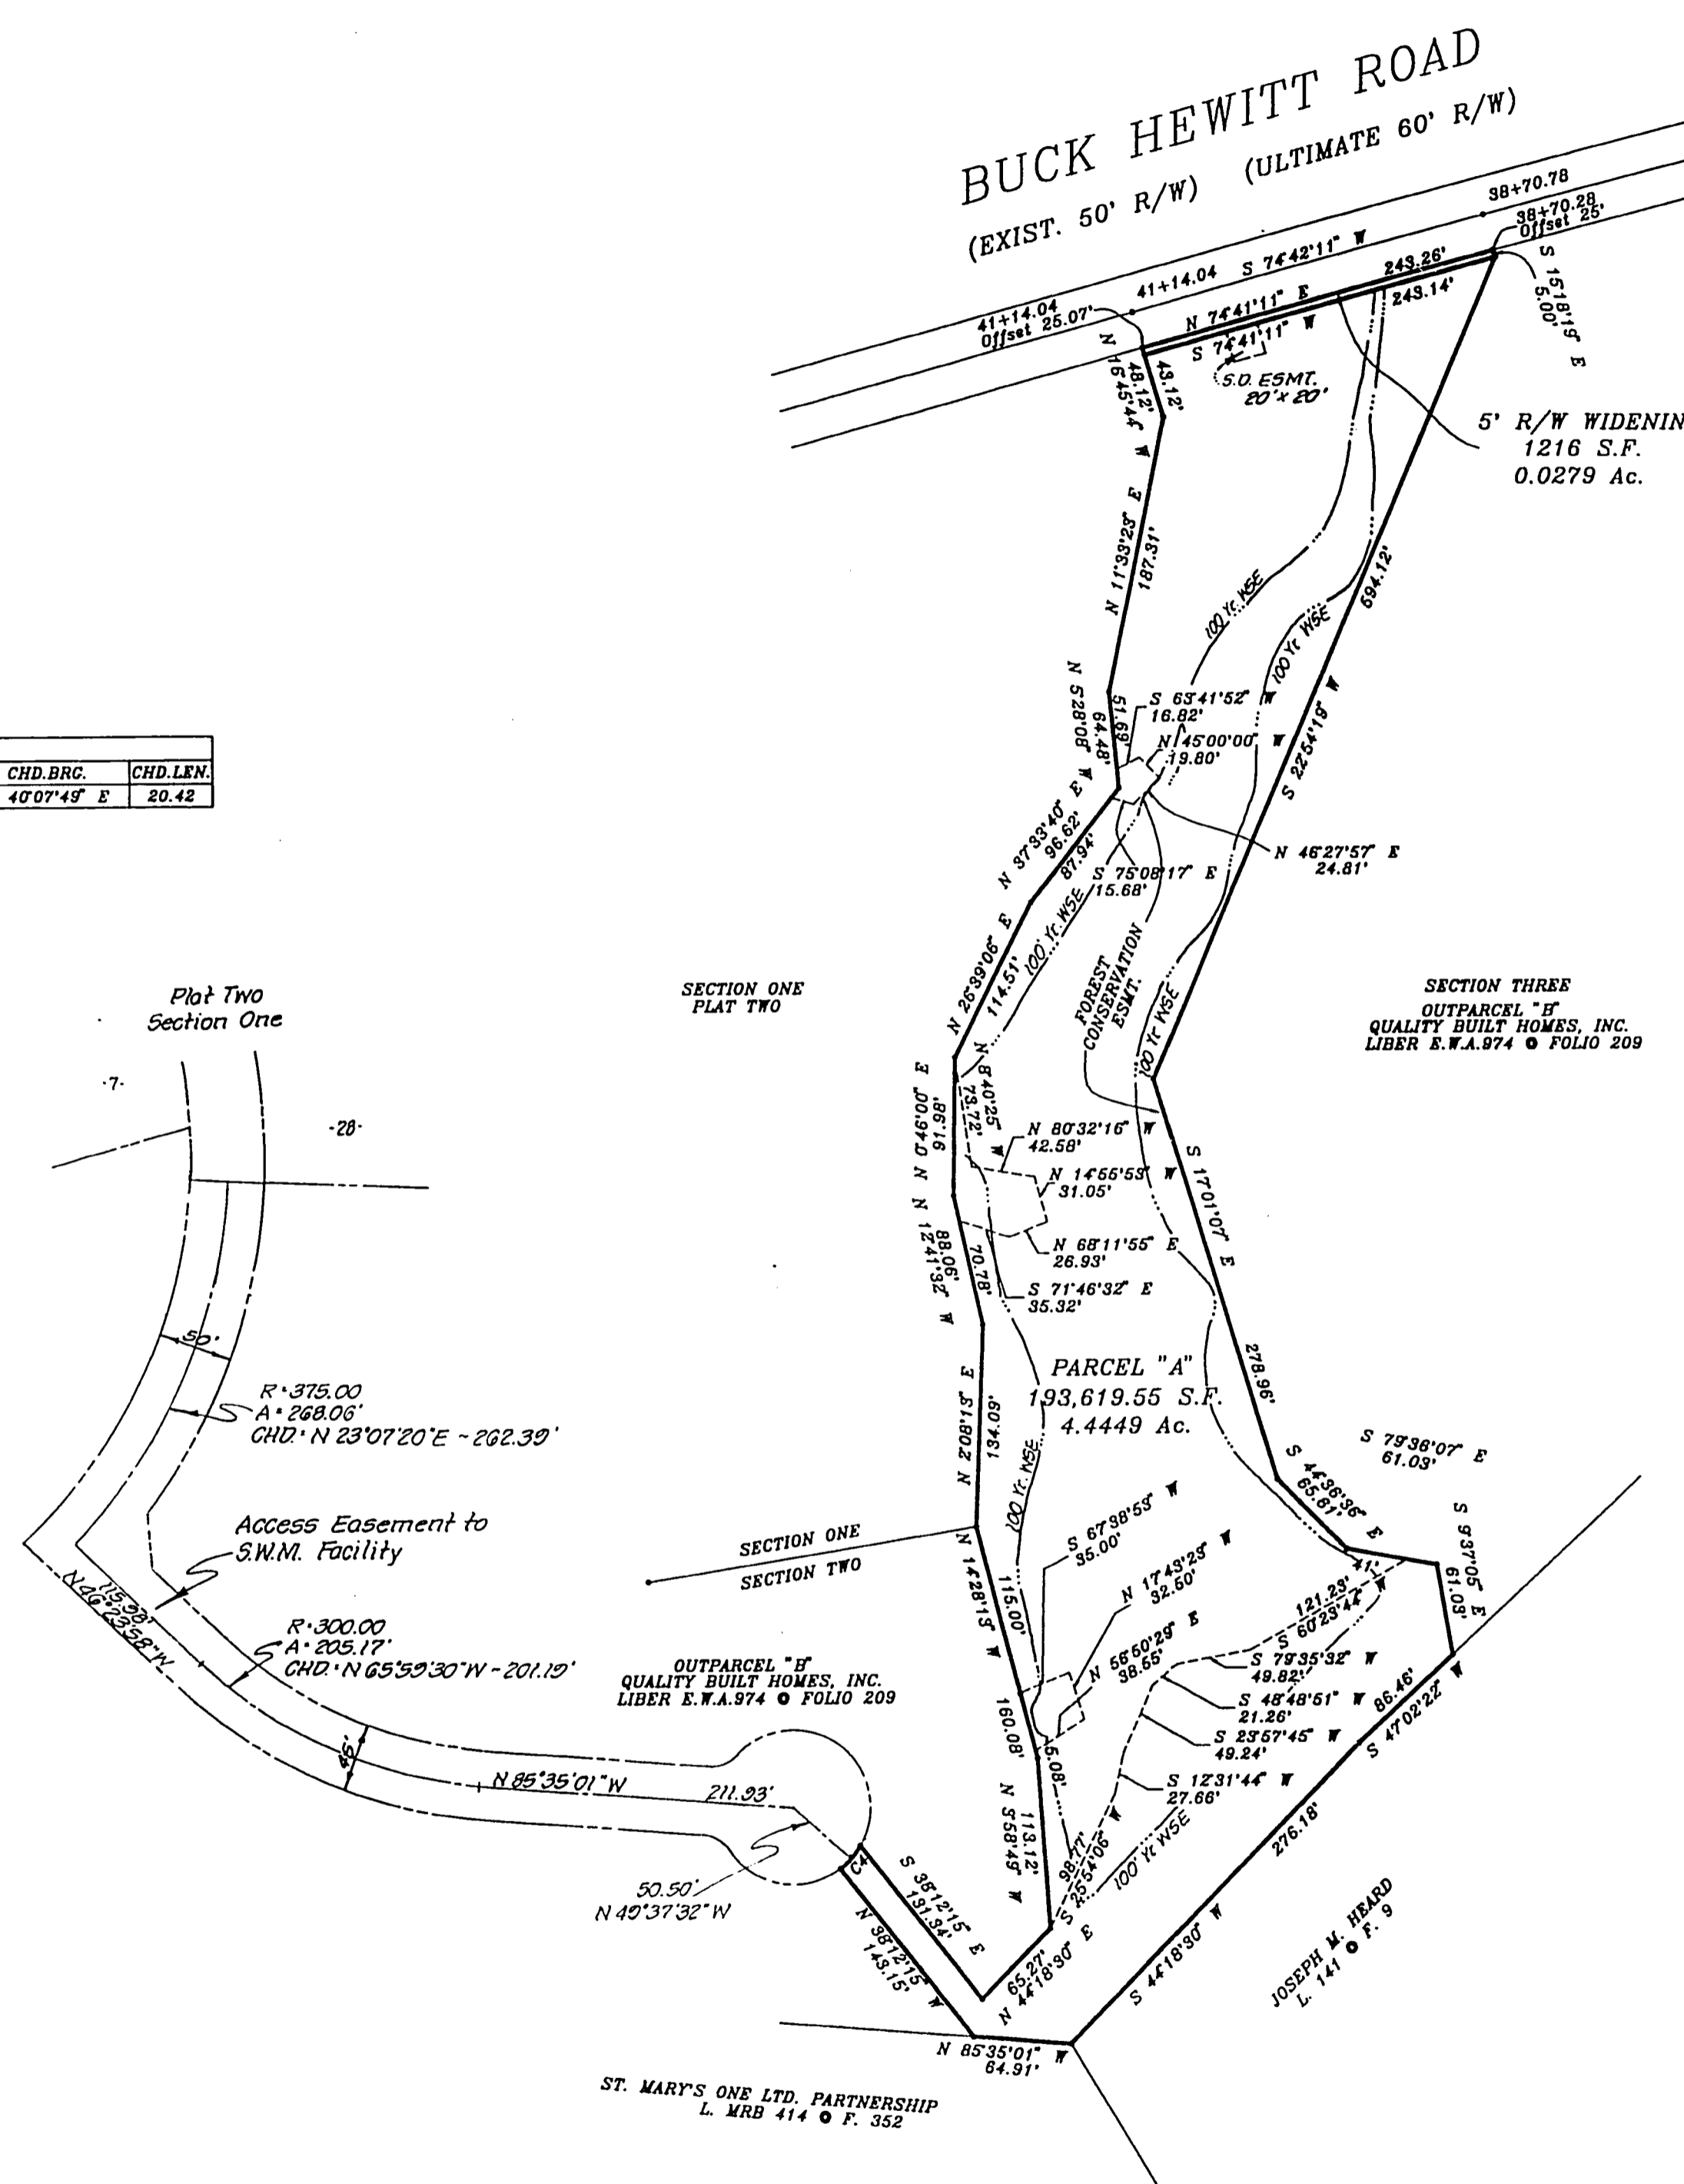


PLAT THREE - SECTION ONE
PARCEL "A"
VICTORIA'S GRANT
EIGHTH ELECTION DISTRICT
ST. MARY'S COUNTY, MARYLAND
MAY 1996 SCALE: 1" = 100'

RDA
REAL ESTATE DEVELOPMENT TECHNOLOGY ASSOCIATES, INC.
ENGINEERS LAND PLANNERS LAND SURVEYORS
14603 MAIN STREET
UPPER MARLBORO, MARYLAND 20772
PHONE: (301) 627-3100

OFFICE OF PLANNING & ZONING Date: 7/11/96 Director: [Signature] Chairman: [Signature]	ST. MARY'S COUNTY METROPOLITAN COMMISSION Director: [Signature] 6/4/96	DEPARTMENT OF ENVIRONMENTAL HEALTH Health Officer: [Signature] Director, Env. Hygiene: [Signature]	DEPARTMENT OF PUBLIC WORKS Date Approved: 7/11/96 Approved: [Signature] 7/11/96 Approved By: [Signature]
---	--	---	--

Drawn By: CDF
Checked By: CDF

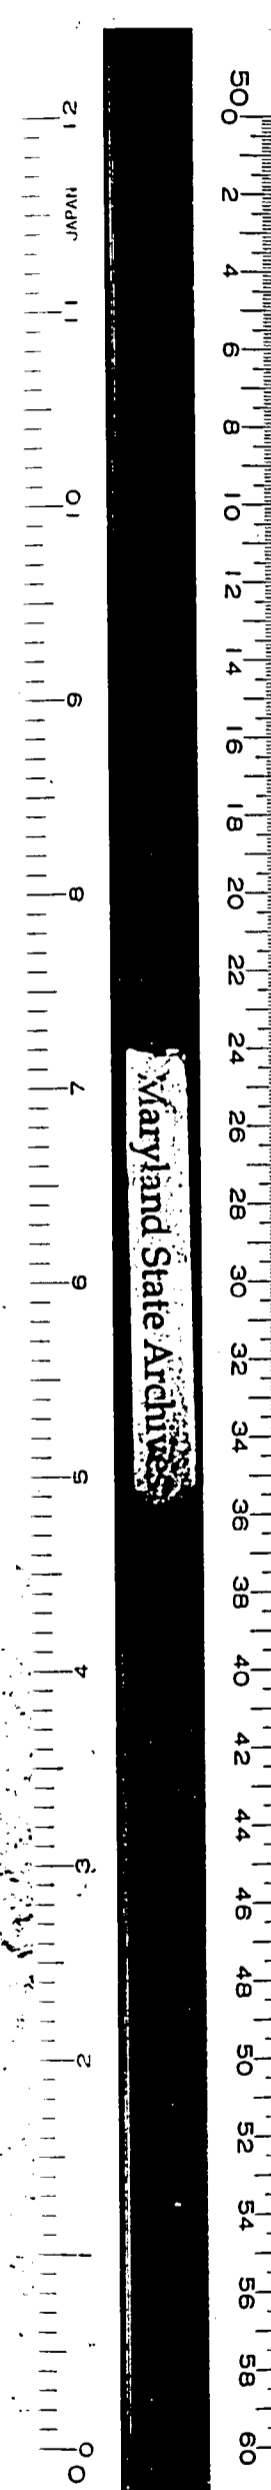

Maryland State Archives